


SCALE: 1 inch = 1600 feet

SECOND FLOOR

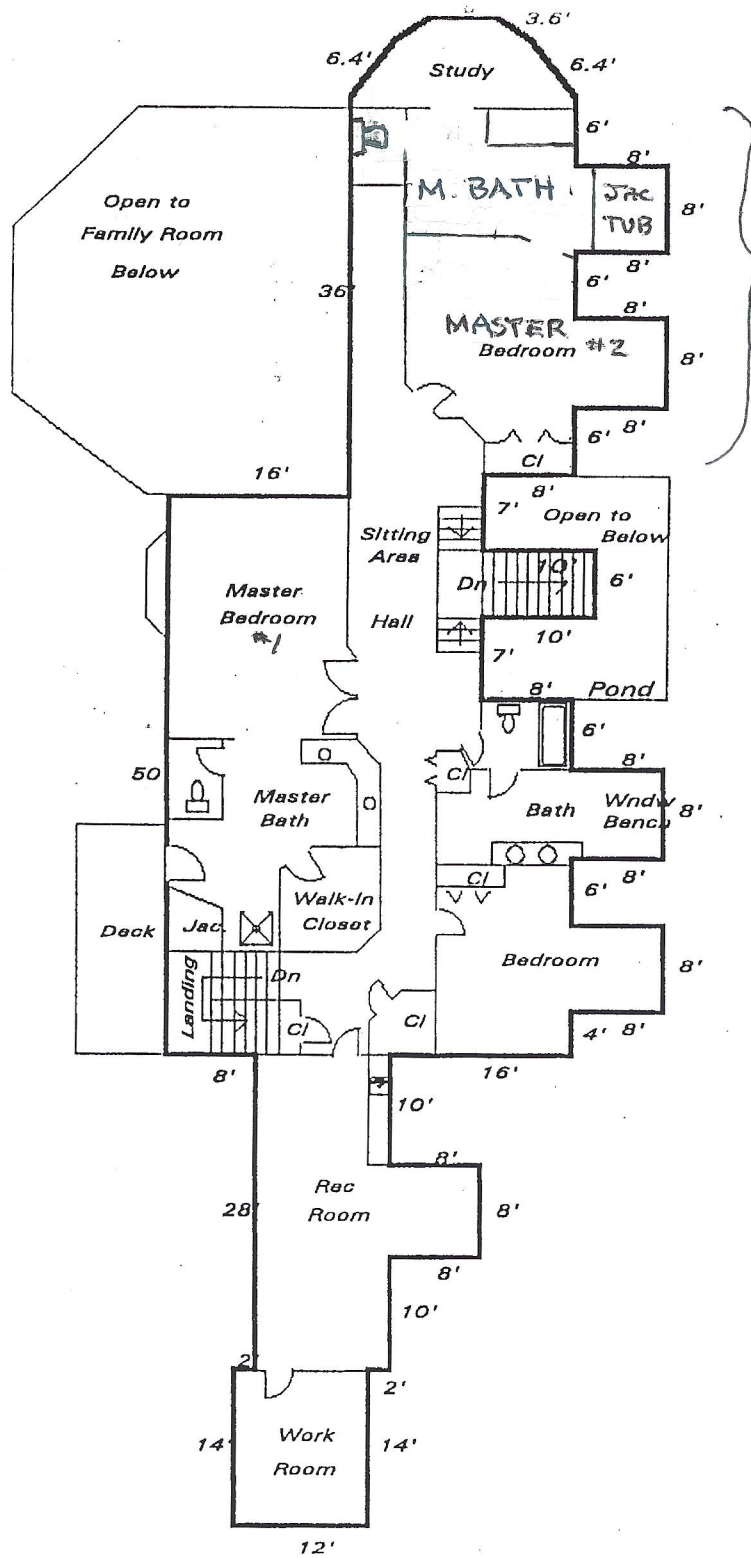

THIS AREA JUST REMODELED

SCALE: 1 Inch = 16 feet

